



Proposed South West Elevation



Proposed South East Elevation

Typical Example of Areodek Roofing



Example of Cedar Weatherboarding




Proposed North West Elevation




Proposed North East Elevation

Layout at 1:50 Scale

Proposed Layout

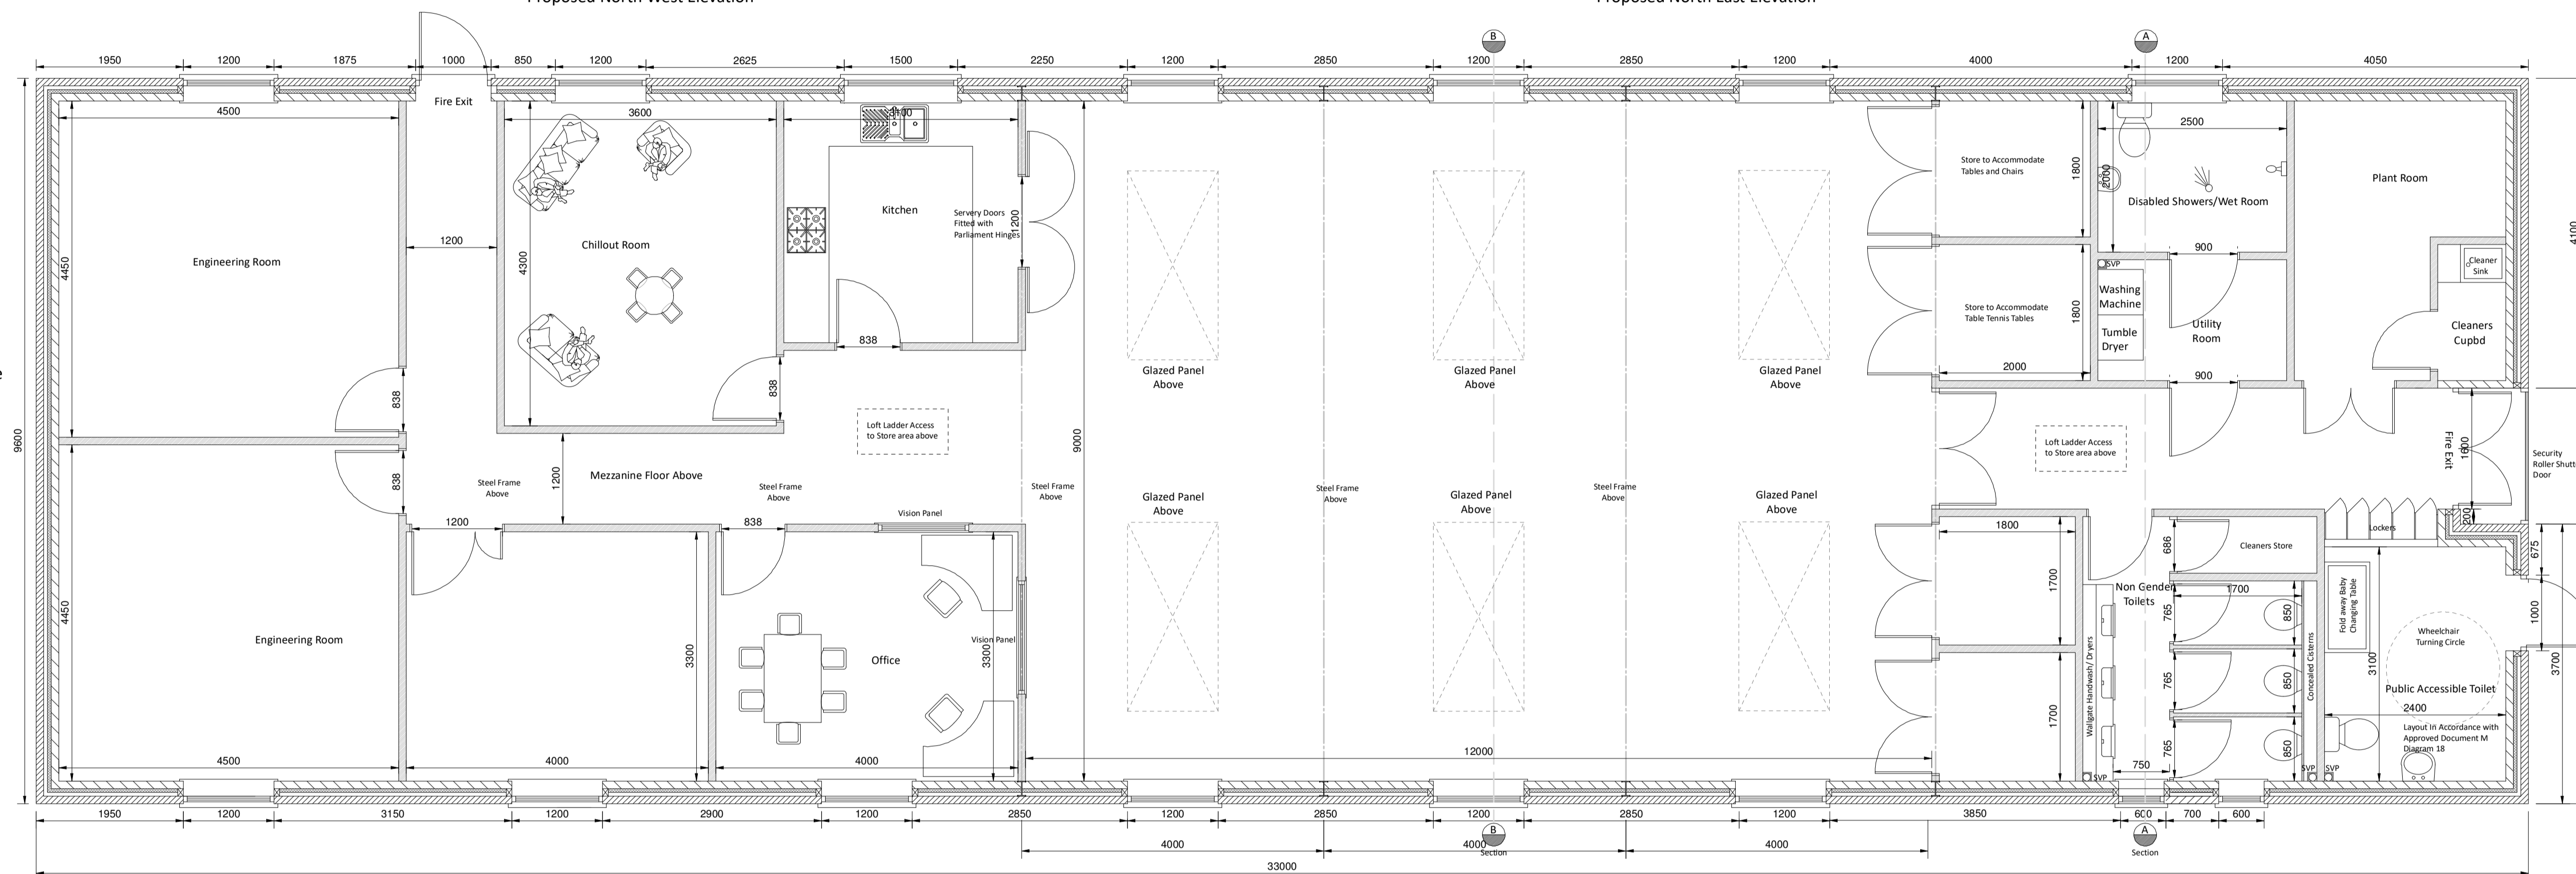



Existing Layout

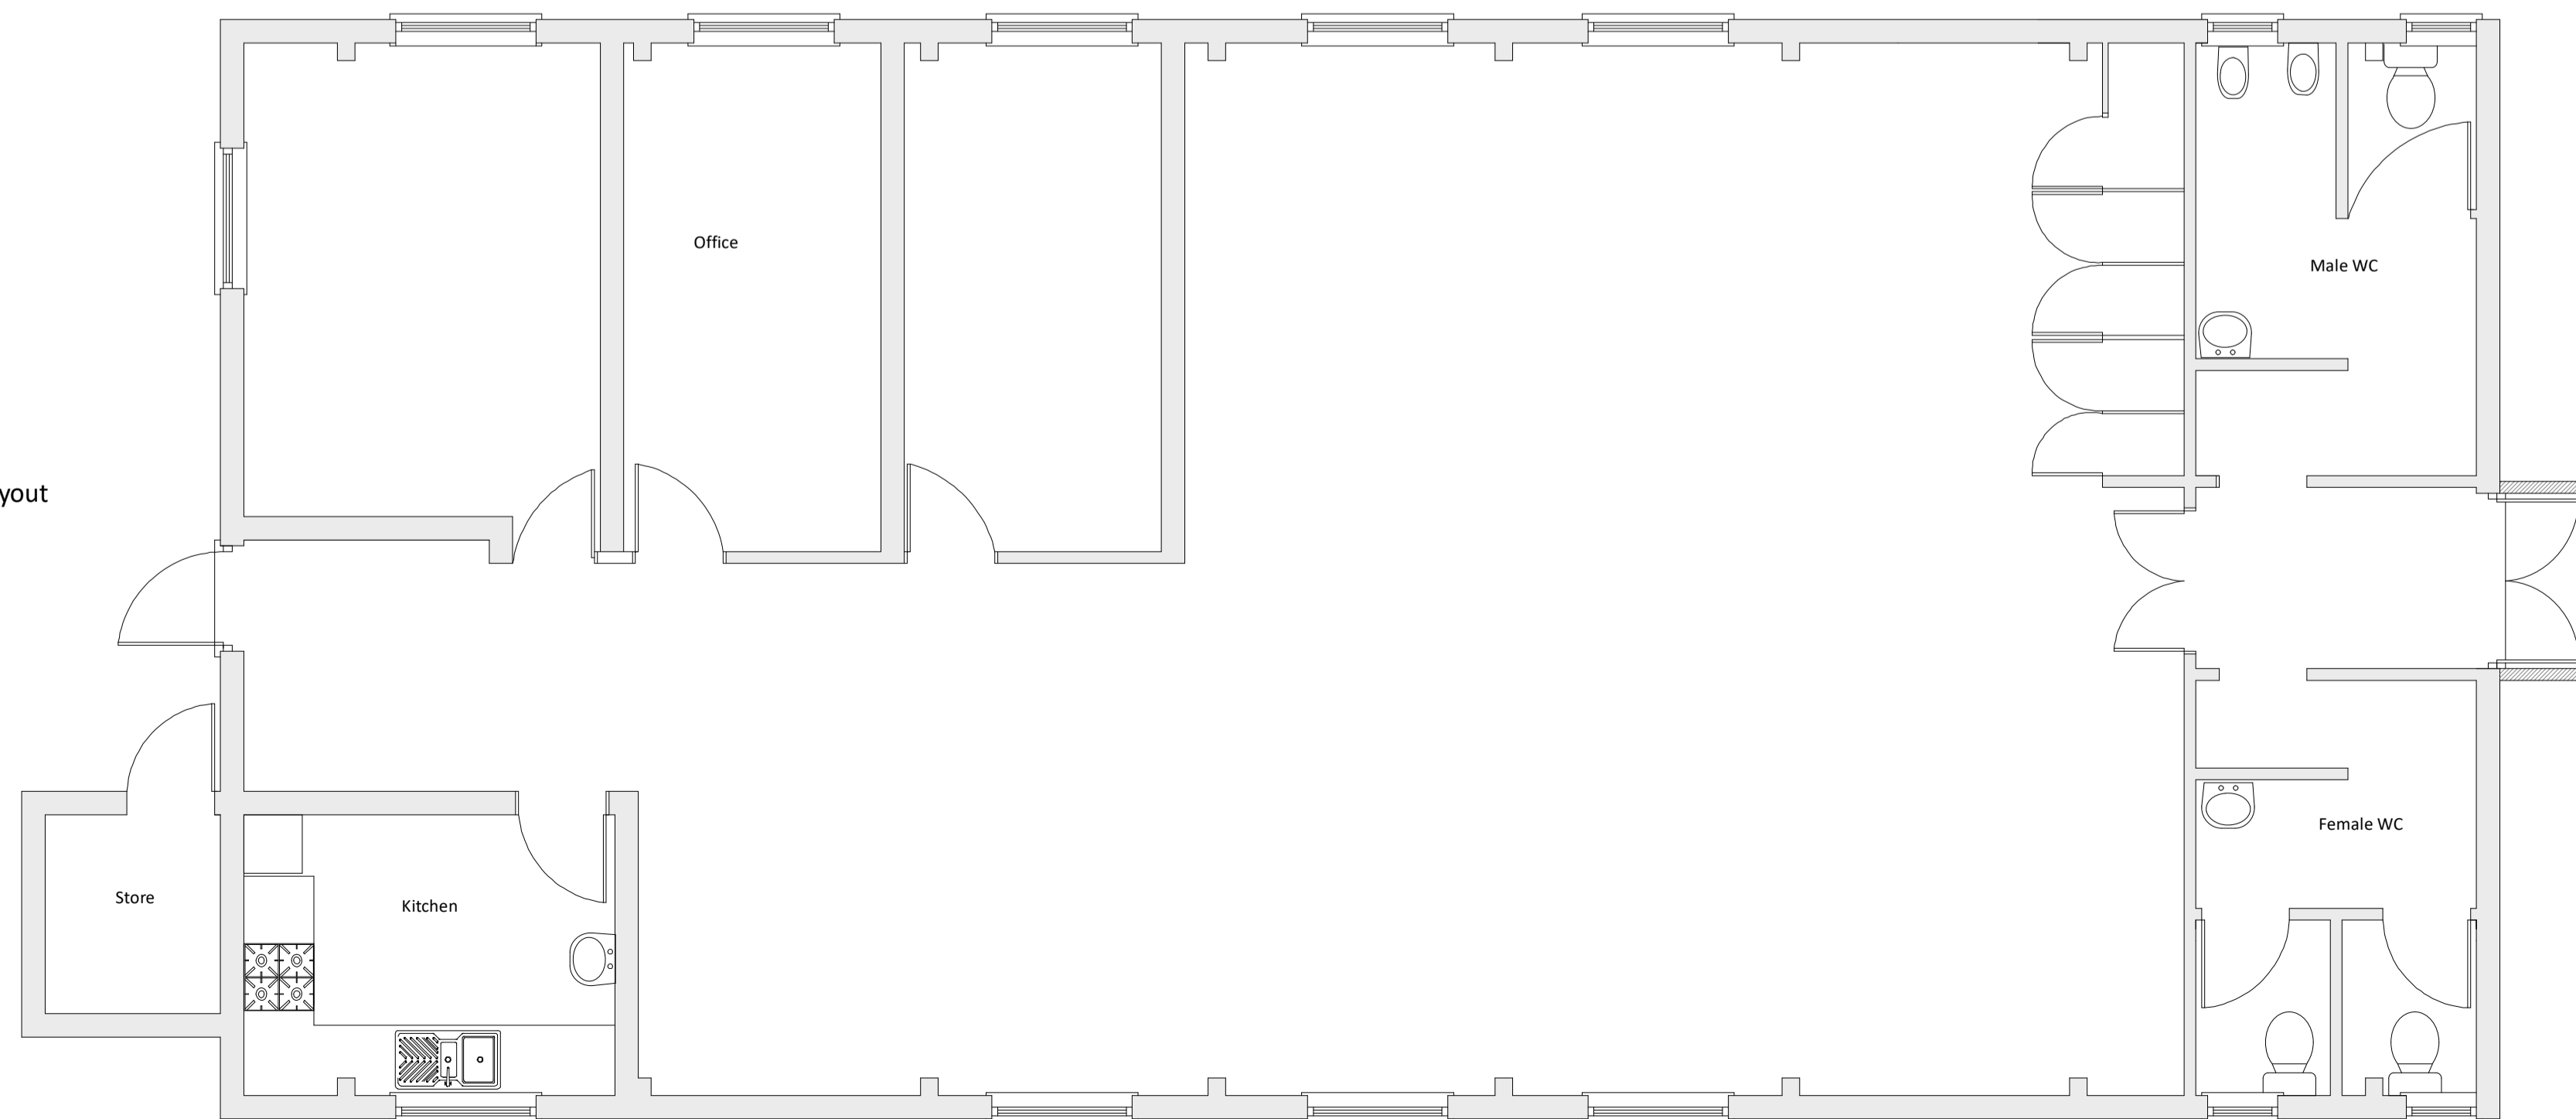

Existing Layout

Scale 1:50

Scale : 100

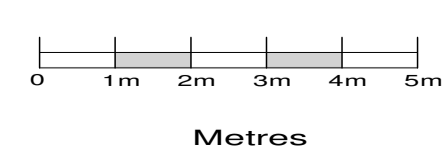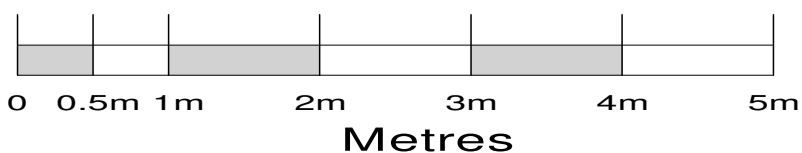

Email: spudivordesigntd@gmail.com
Telephone: 07968 739168 or 01747 833721

Proposed New Building for
Seeds For Success
Youth Centre

Seeds 4 Success
Youth Club premises,
Queen Street,
Mere
Warminster
Wiltshire
BA12 6EP

Scale 1:50/ 100 at A1

Amendment: B

Proposed Arrangements

Drawing No. 19/055/04

Date September 2020

Amendment: B
Internal Layout Change
Length of Building Increased

Amendment: A
Single Accessible Toilet
with Baby Change Unit