


Elevations at 1:100 Scale

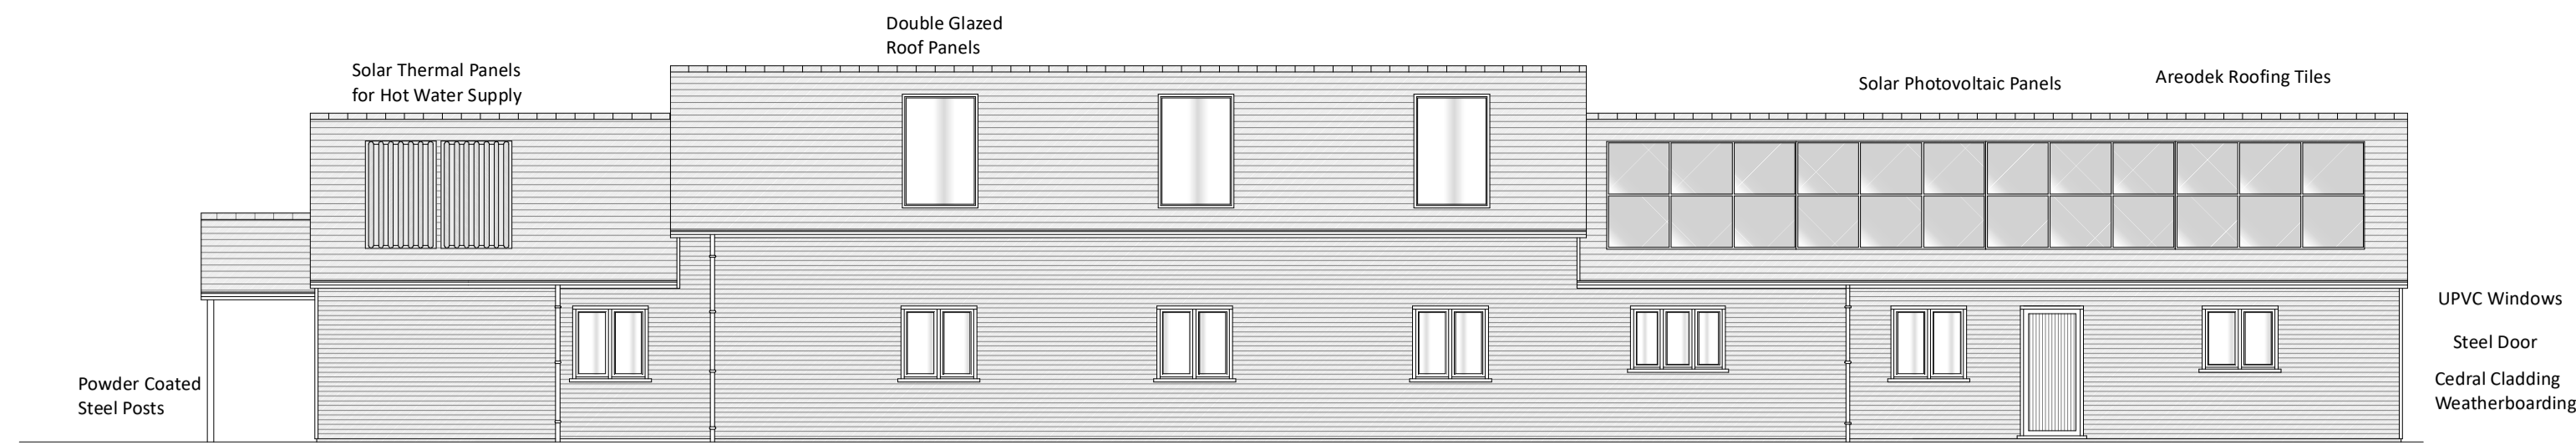

Proposed South West Elevation




Proposed South East Elevation




Typical Example of Areodek Roofing




Example of Cedral Weatherboarding

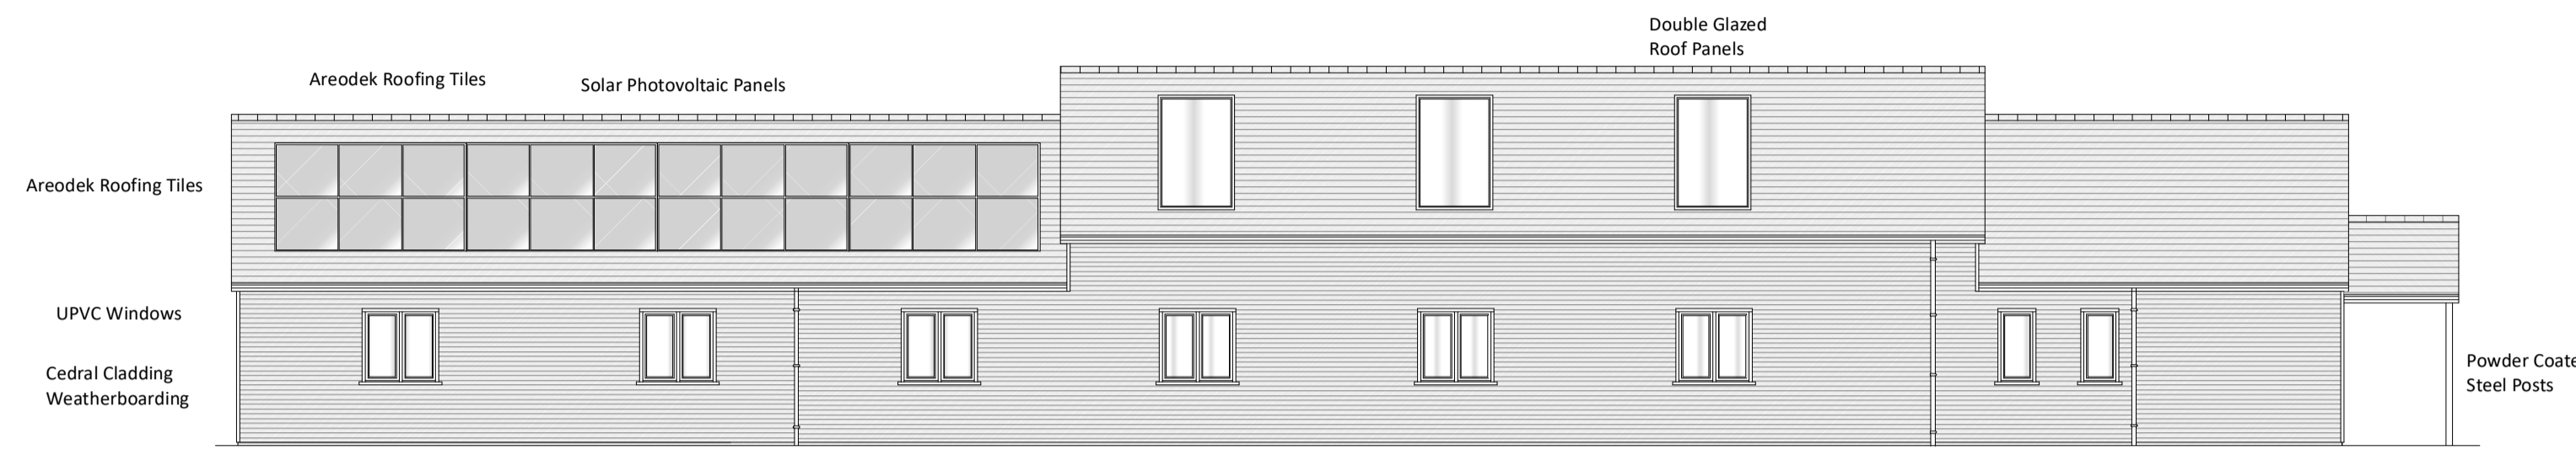

Proposed North West Elevation


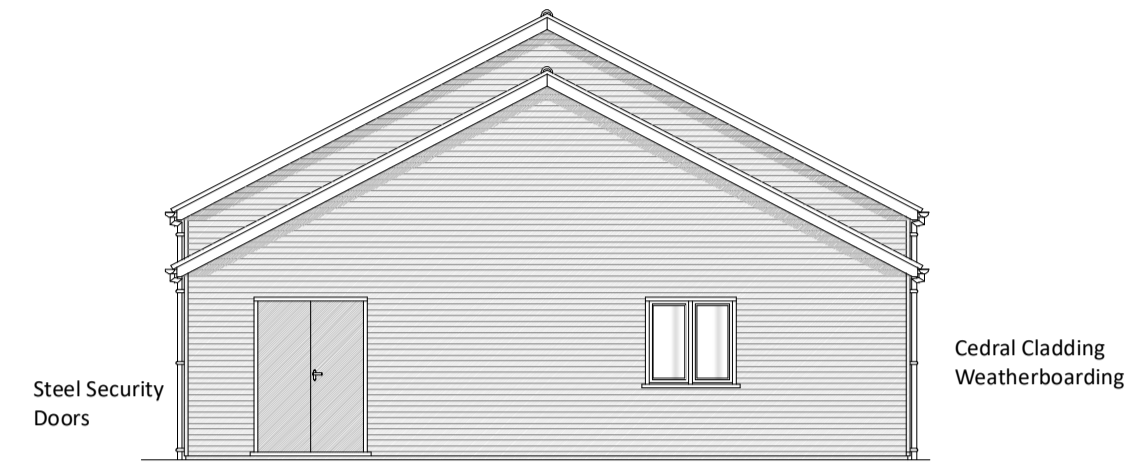


Proposed North East Elevation

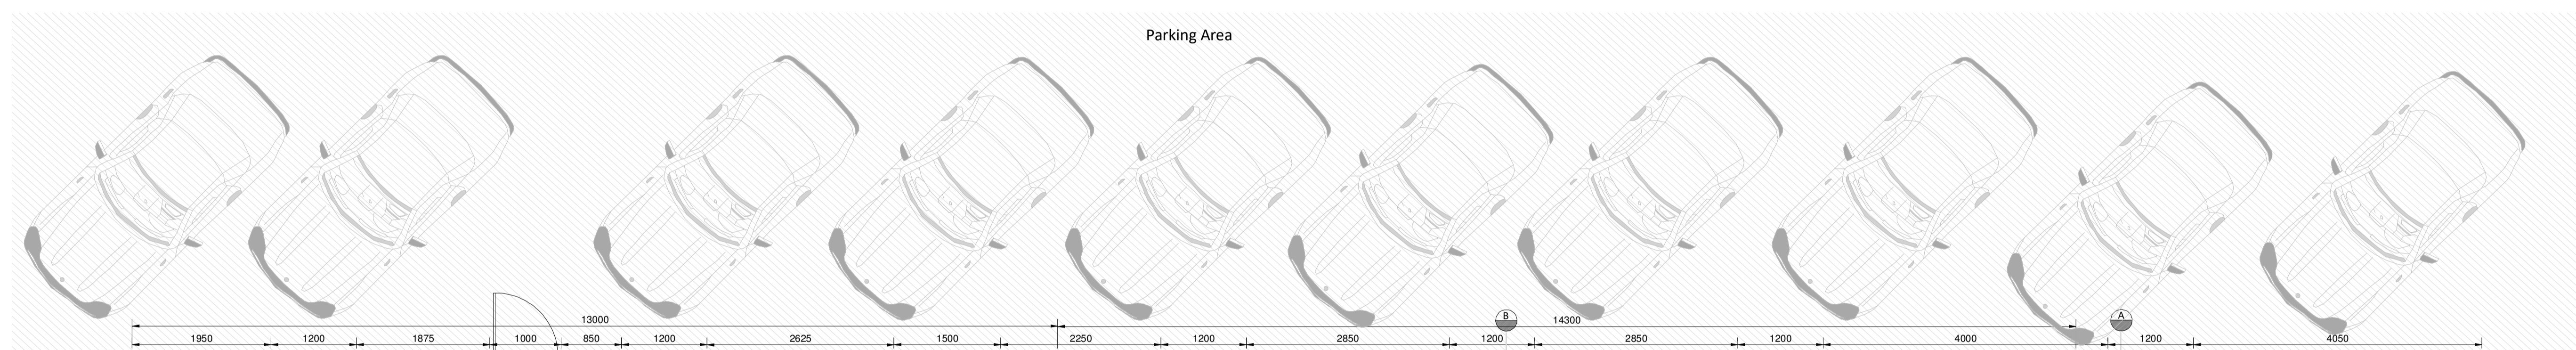

Layout at 1:50 Scale

Proposed Layout

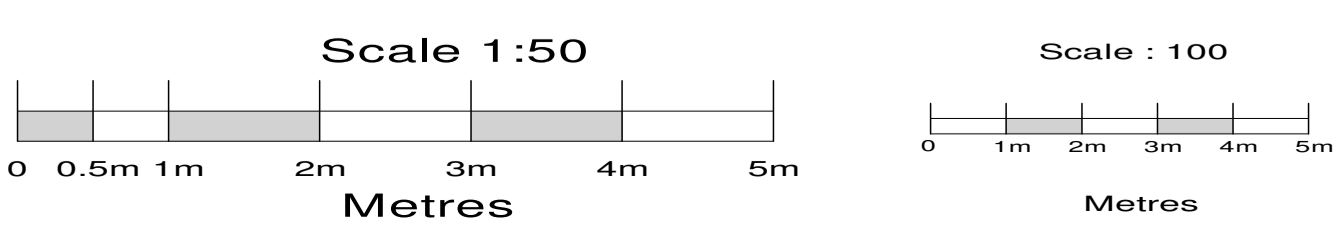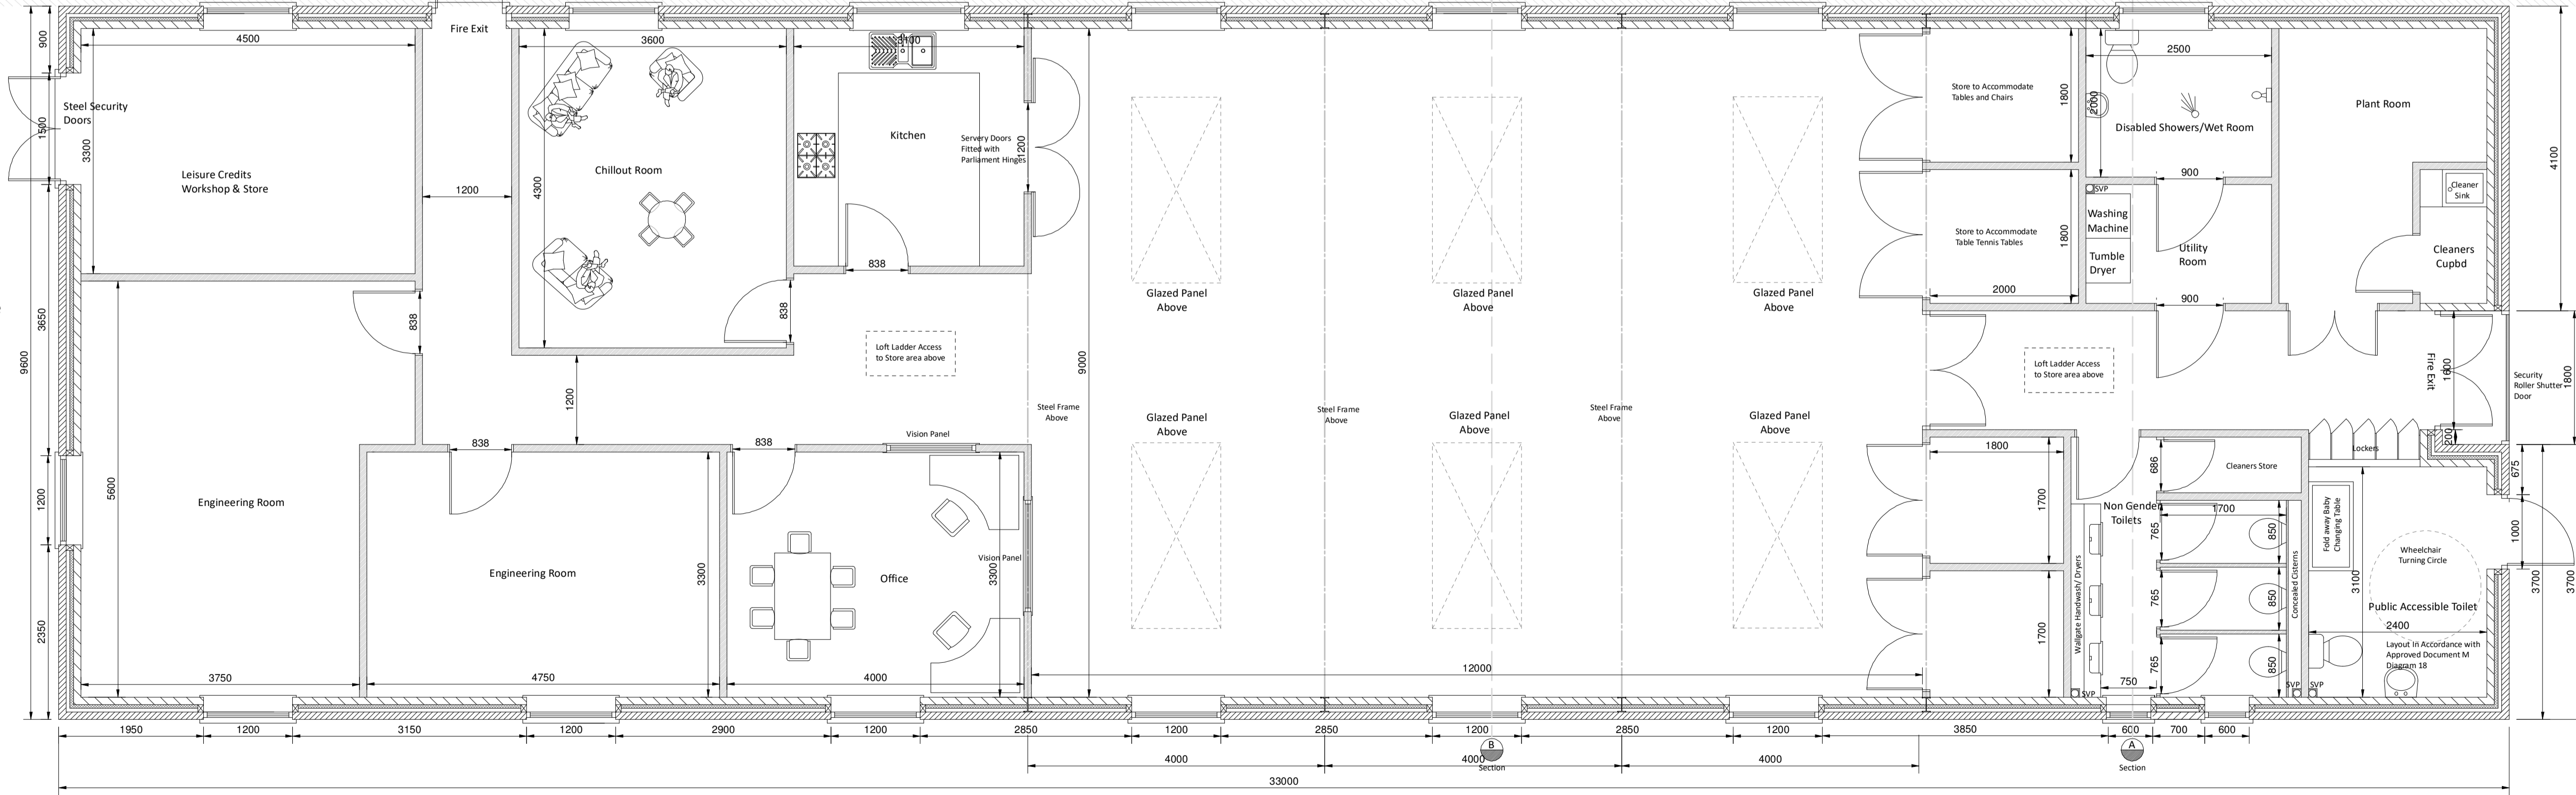

Amendment: B
Internal Layout Change
Centre Section Raised

Amendment: B
Internal Layout Change
Length of Building Increased

Amendment: A
Single Accessible Toilet
with Baby Change Unit

LABC LABC
Local Authority Building Control Registered Partner Authority Scheme

Spudivordesigns.LTD
Email: spudivordesigns@gmail.com
Telephone: 07968 739168 or 01747 833721

Proposed New Building for
Seeds For Success
Youth Centre

Seeds 4 Success
Youth Club premises,
Queen Street,
Mere
Warminster
Wiltshire
BA12 6EP

Scale 1:50/ 100 at A1
Amendment: C
Proposed Arrangements
Drawing No. 19/055/04
Drawn

Date January 2021